


ELEVATIONS


BACK LINE FRONT OF HOUSE

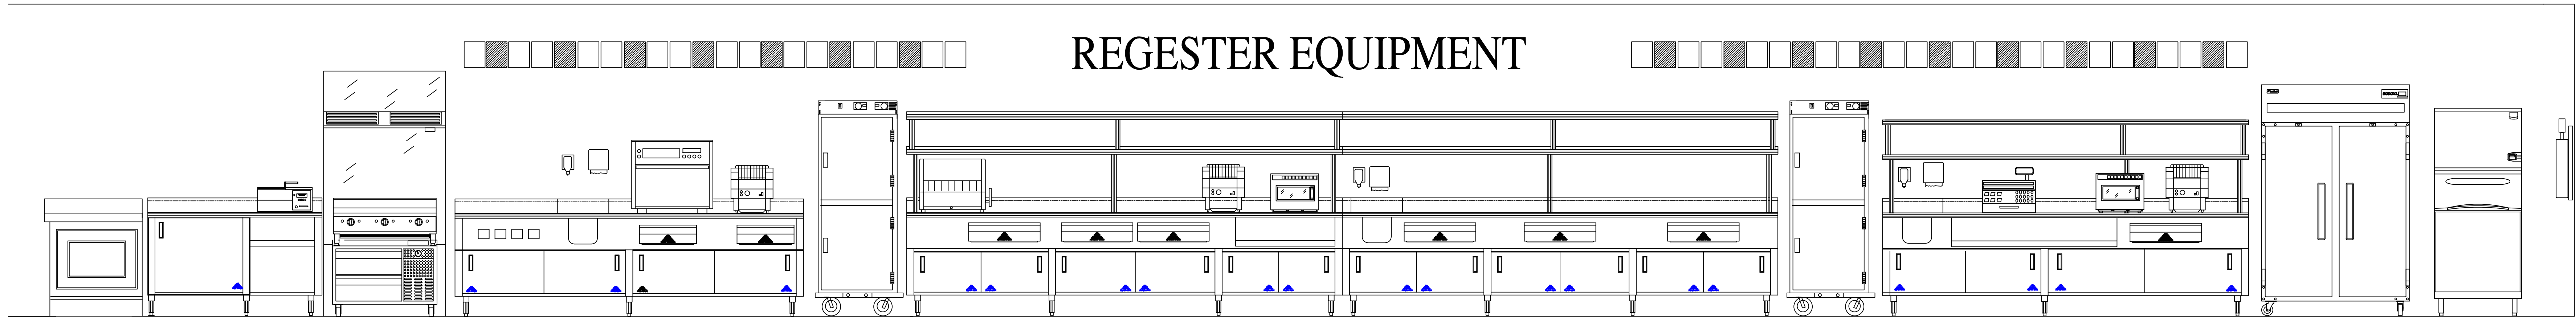

DELI LINE FRONT OF HOUSE



BEVERAGE WALL

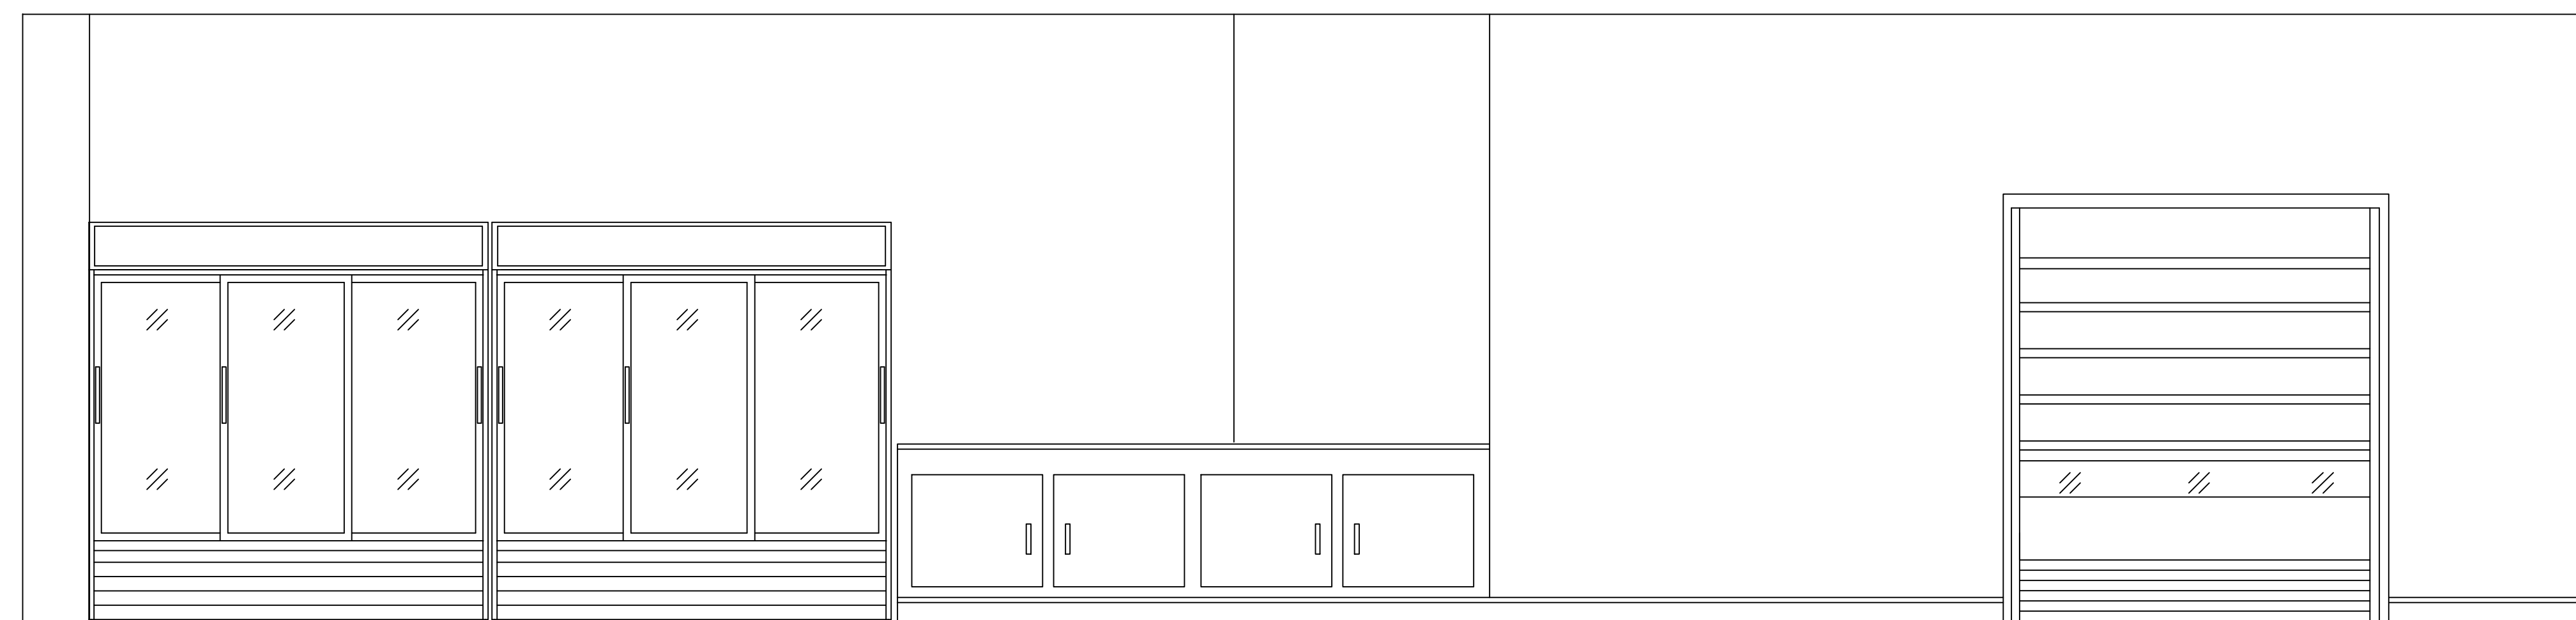

The designs, drawings and/or specifications submitted herewith (the designs) shall remain the sole property of ACME RESTAURANT EQUIPMENT (ACME). Reproductions or other use of the designs without ACME's prior written consent is prohibited. The designs are accurate in all material respects. THIS SHALL CONSTITUTE ACME'S ENTIRE WARRANTY EXPRESS OR IMPLIED, INCLUDING BUT NOT LIMITED TO PRICE, OF MERCHANTABILITY OR FITNESS FOR A PARTICULAR PURPOSE. In particular, ACME makes no warranty, as to the subjective aspects of the designs, the use of which is the customer's decision. In addition, ACME is not responsible or liable in any way for: (a) the accuracy of the specifications or other information upon which the designs are based, given to ACME by the customer, architect, contractor or other sources; (b) the quality of work performed by persons using the designs; (c) the use of such a condition or substance to building, installing, using or other codes or laws; (d) variance from information on which the designs are based; (e) the design, construction, use, or other code or laws; or (f) the design, construction, use, or other code or laws.

YOUR NAME HERE

REGISTER RESTAURANT EQUIPMENT

EQUIPMENT ELEVATIONS

Project Number
ATT-001

Scale
1/4" = 1'

Drawn by
Michael Register

Date
JUN 25 - 2015

Sheet Number
K5

Document Release